


1 PROPOSED FIRST FLOOR PLAN

Scale: 1/8" = 1'

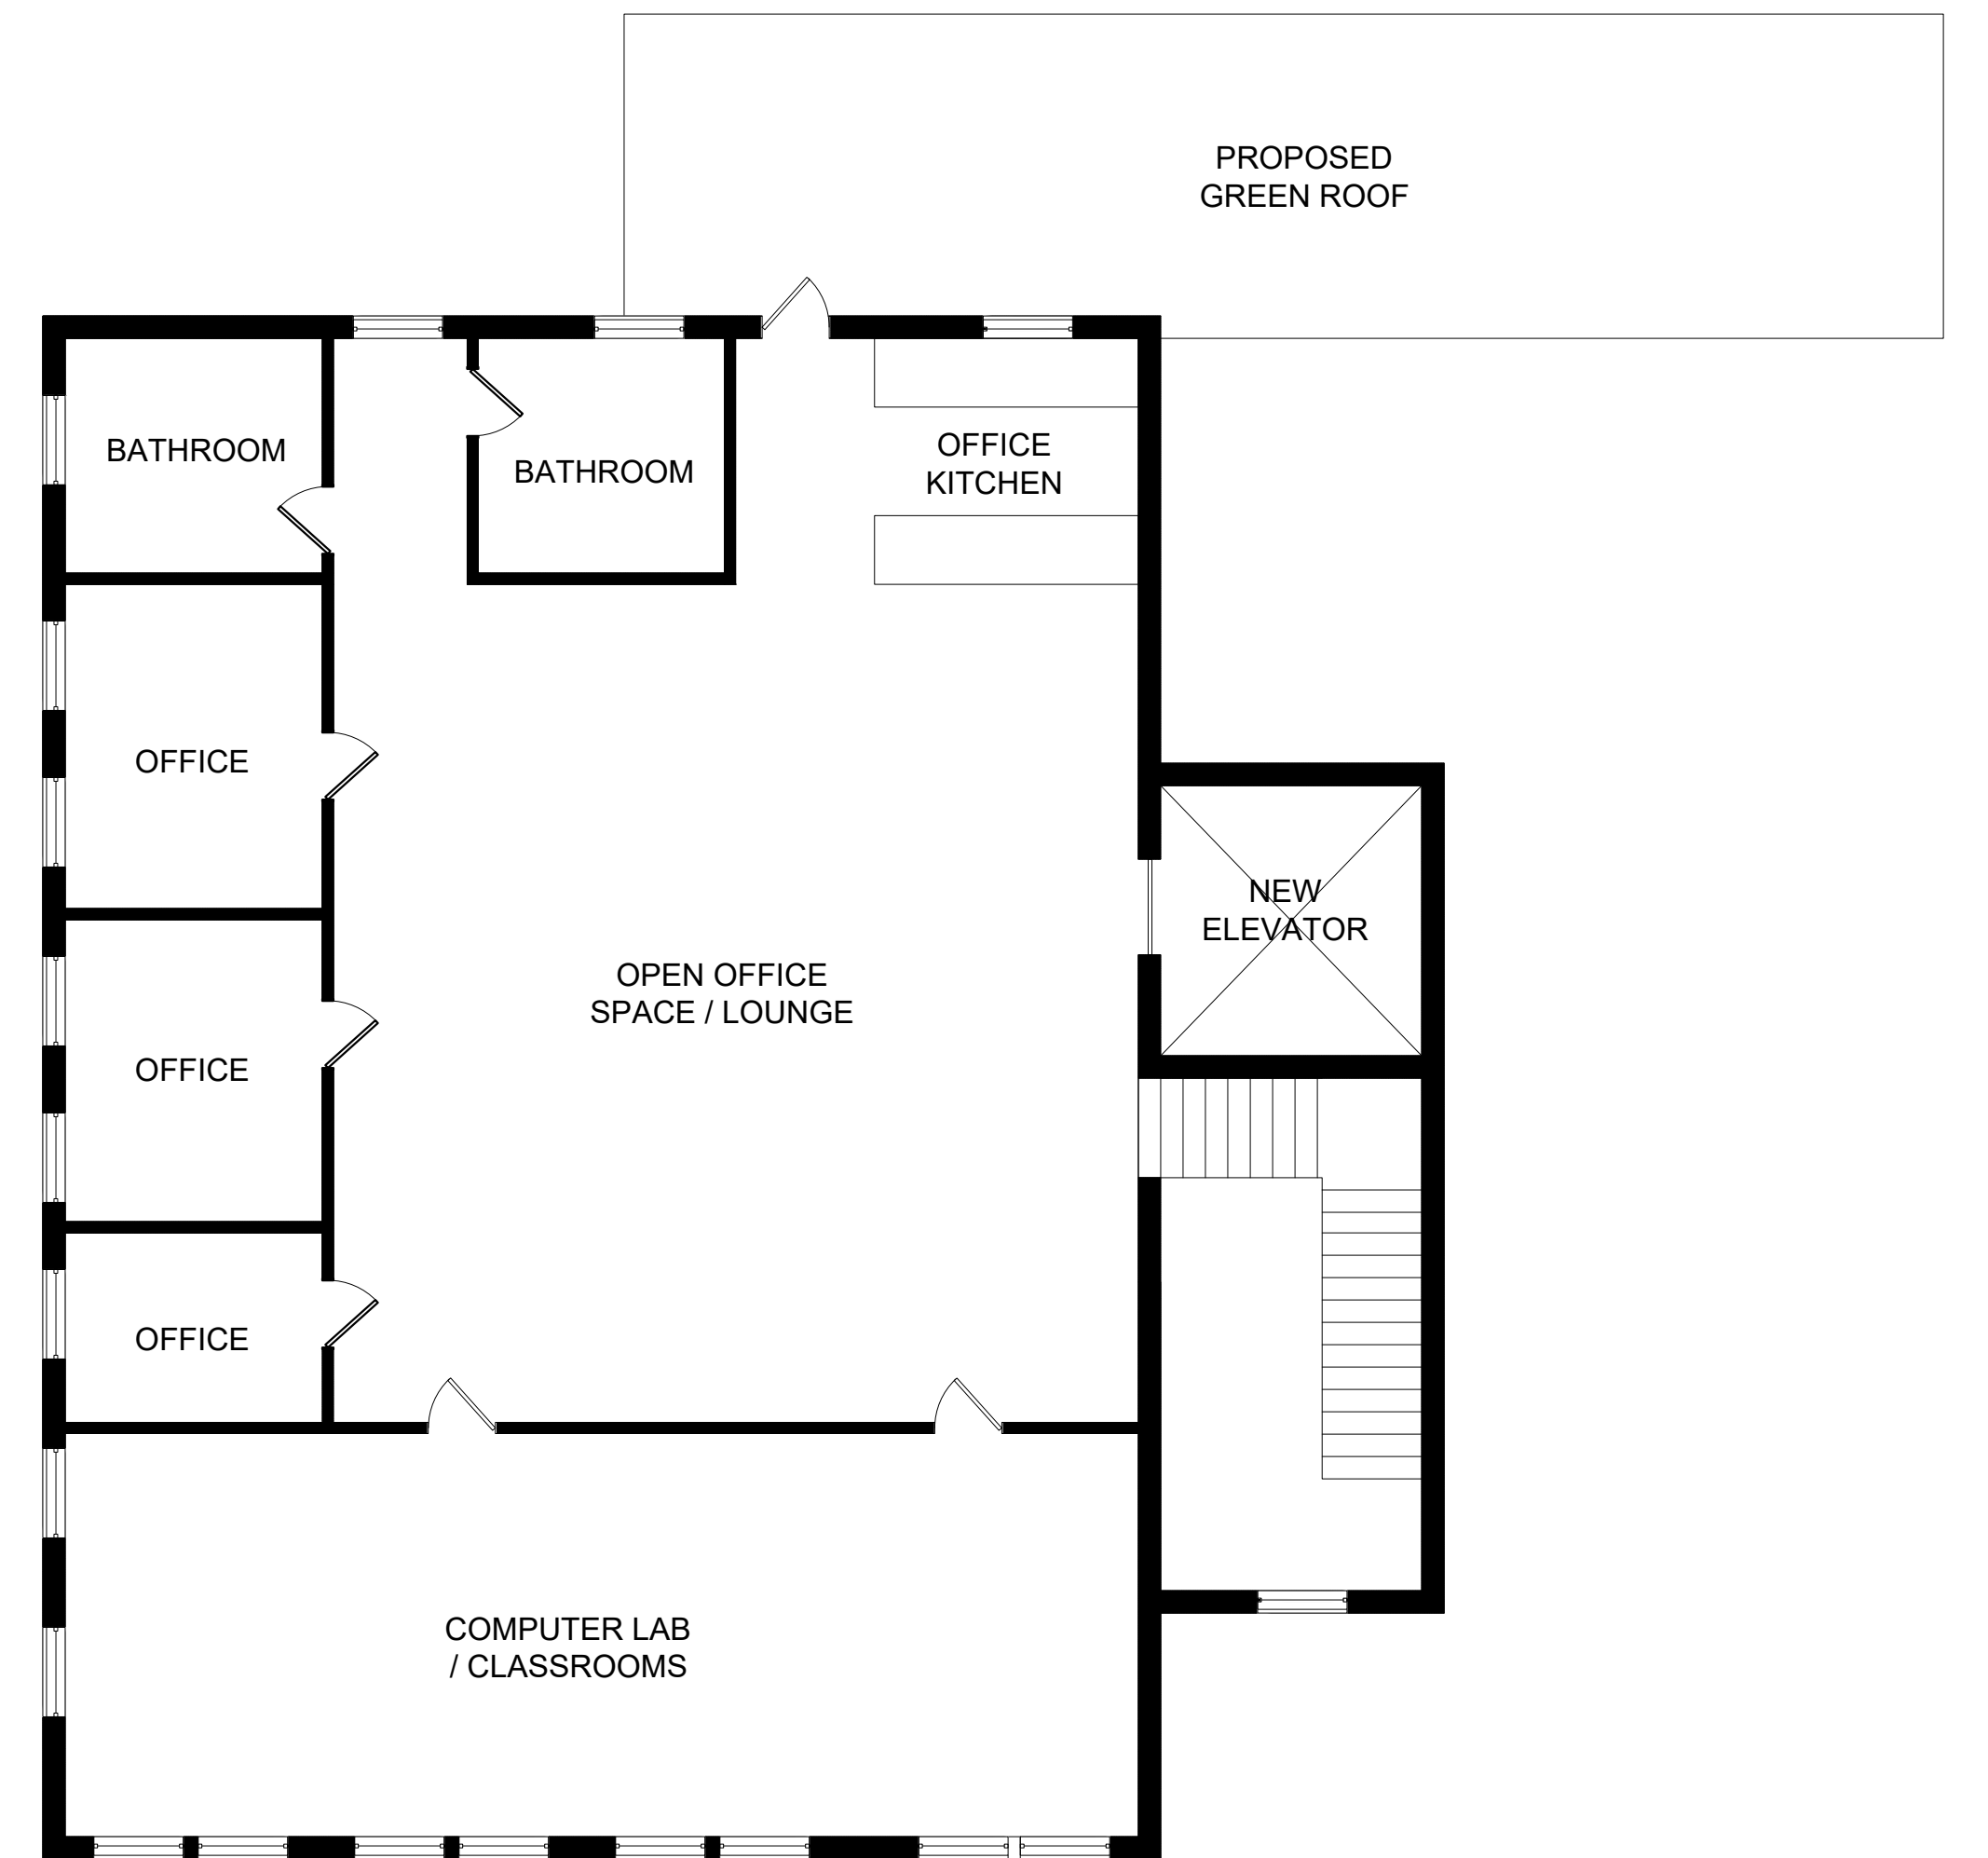

2 PROPOSED SECOND FLOOR PLAN

Scale: 1/8" = 1'





INDIAN ORCHARD FIRE STATION

Drawings by Mikal X. Malkovich - March 29, 2023









INDIAN ORCHARD FIRE STATION

Drawings by Mikal X. Malkovich - March 29, 2023



