

# STEARNS SQUARE RENOVATION

SPRINGFIELD, MA  
2016 January

## UMASS DESIGN CENTER IN SPRINGFIELD


Stearns Square is an urban plaza located in Springfield Club Quarter, which is the largest entertainment district between NYC and Montreal, Canada. It was designed by sculptor Augustus Saint-Gaudens, and landscape architect Stanford White in 1887. Outdoor concerts and live shows take place in Stearns Square every summer.

As a cultural and recreational plaza, the idea of renovation is to activate this district by providing opportunities for more activities such as concert, party, night life, daily life, work and play.

This renovation is a tactical installation to “test” if the idea is working and it will be last for a few years. A long-term design will come up after.

MASS LIVE Link: [http://www.masslive.com/news/index.ssf/2016/02/stearns\\_square\\_renovation\\_plan.html](http://www.masslive.com/news/index.ssf/2016/02/stearns_square_renovation_plan.html)

Before & After

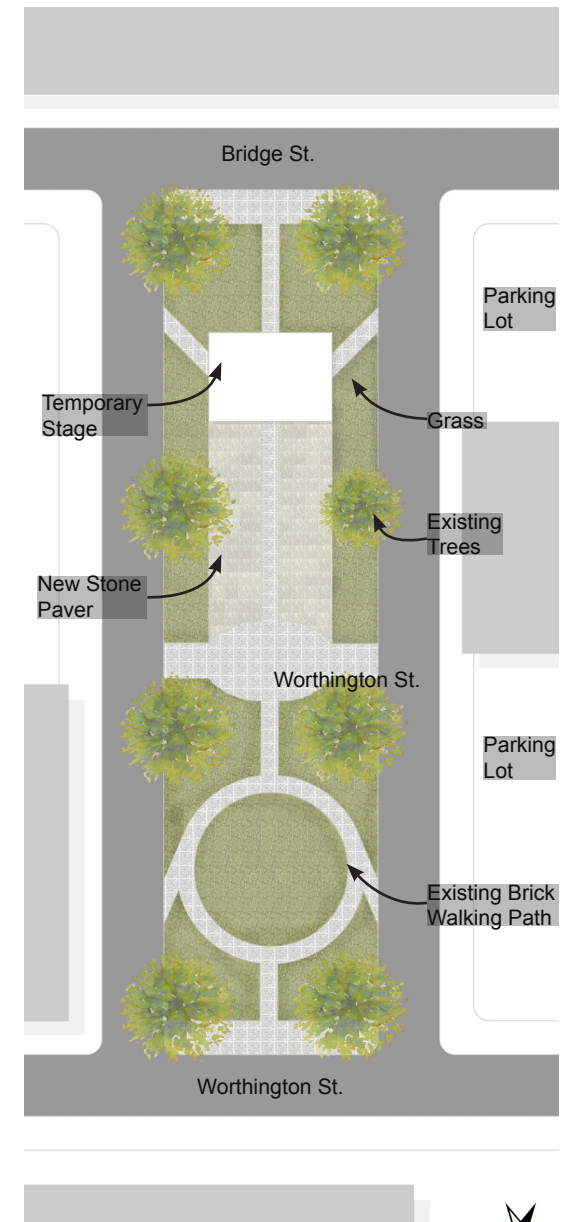

Plan



UMASS DESIGN CENTER IN SPRINGFIELD  
Before & After




Perspectives





Stearns Square Concept Drawing  
UMass Design Center  
January 28, 2016



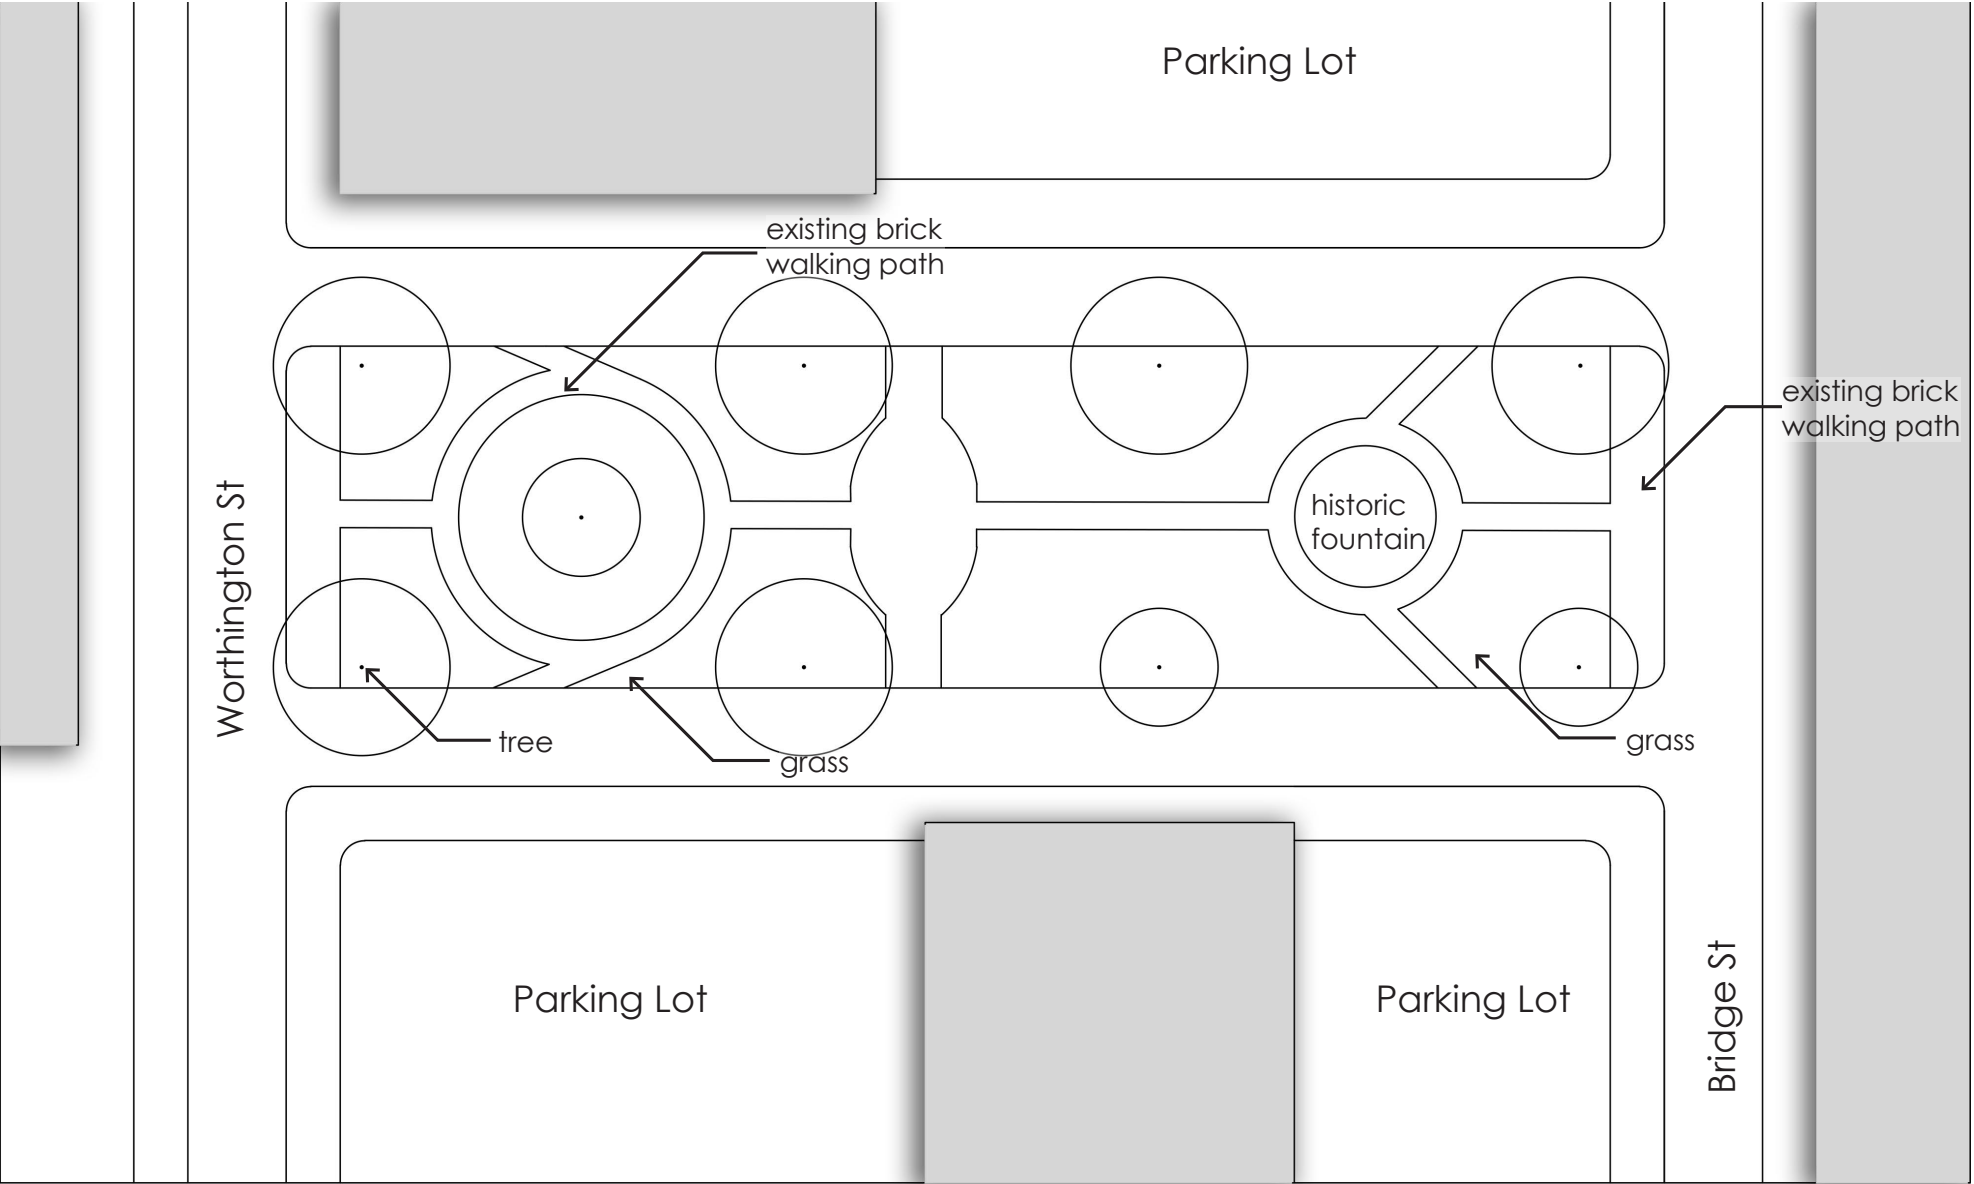


Stearns Square Concept Drawing - Existing Plan 1:300

UMass Design Center

January 28, 2016



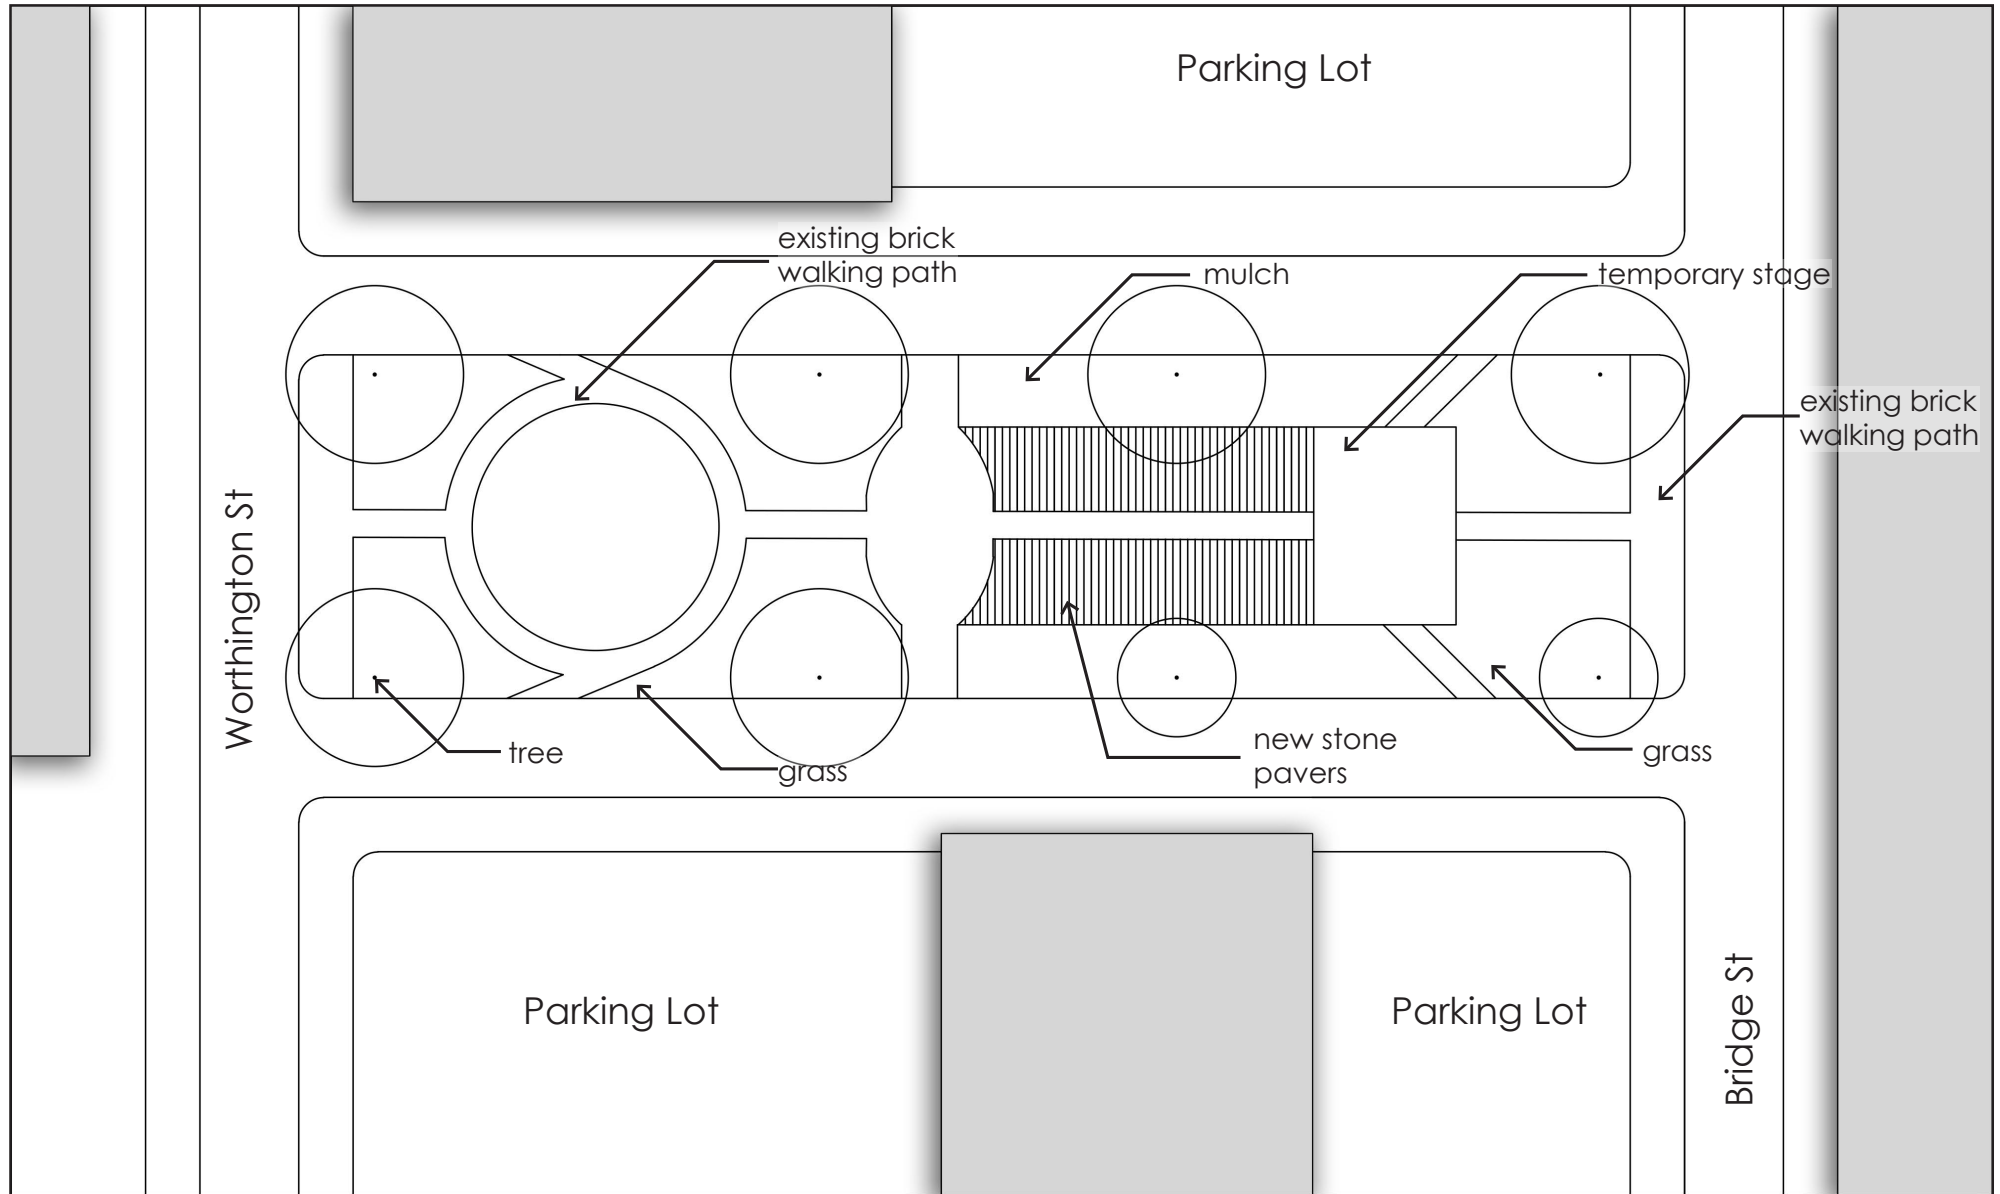

Stearns Square Concept Drawing - Plan 1:300

UMass Design Center

January 28, 2016

